



PODCHOD POD CESTOU KM 0,07754-0,08460

SITUÁCIA :
M - 1:250

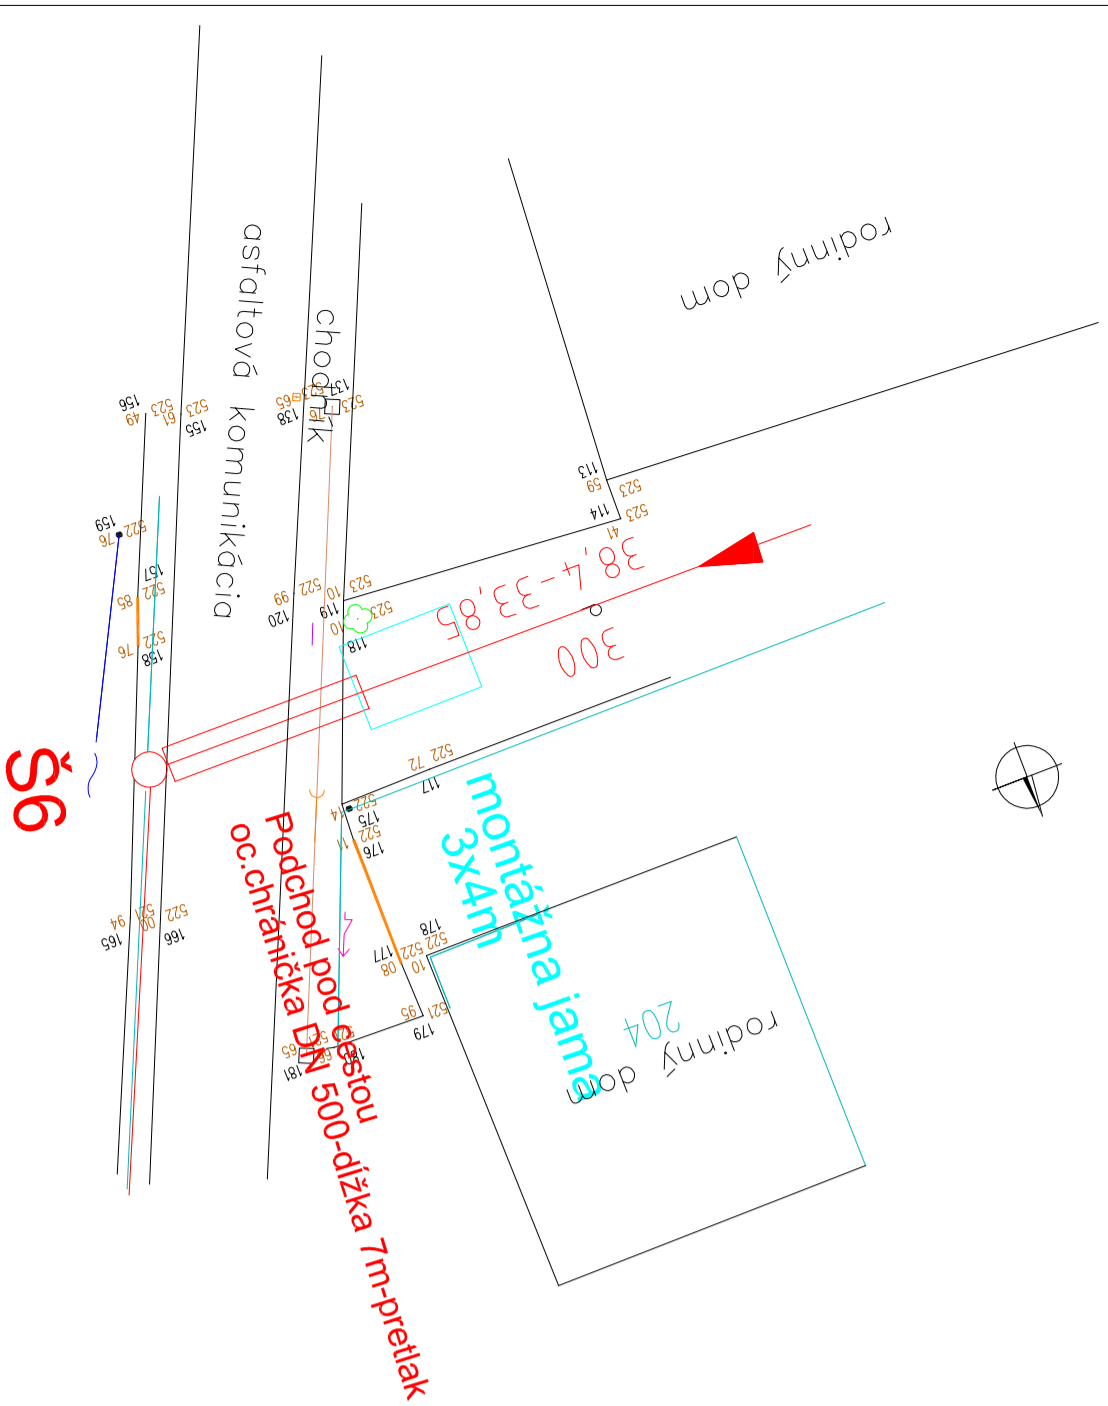

POZDĽŽNÝ REZ :
M - 1:100

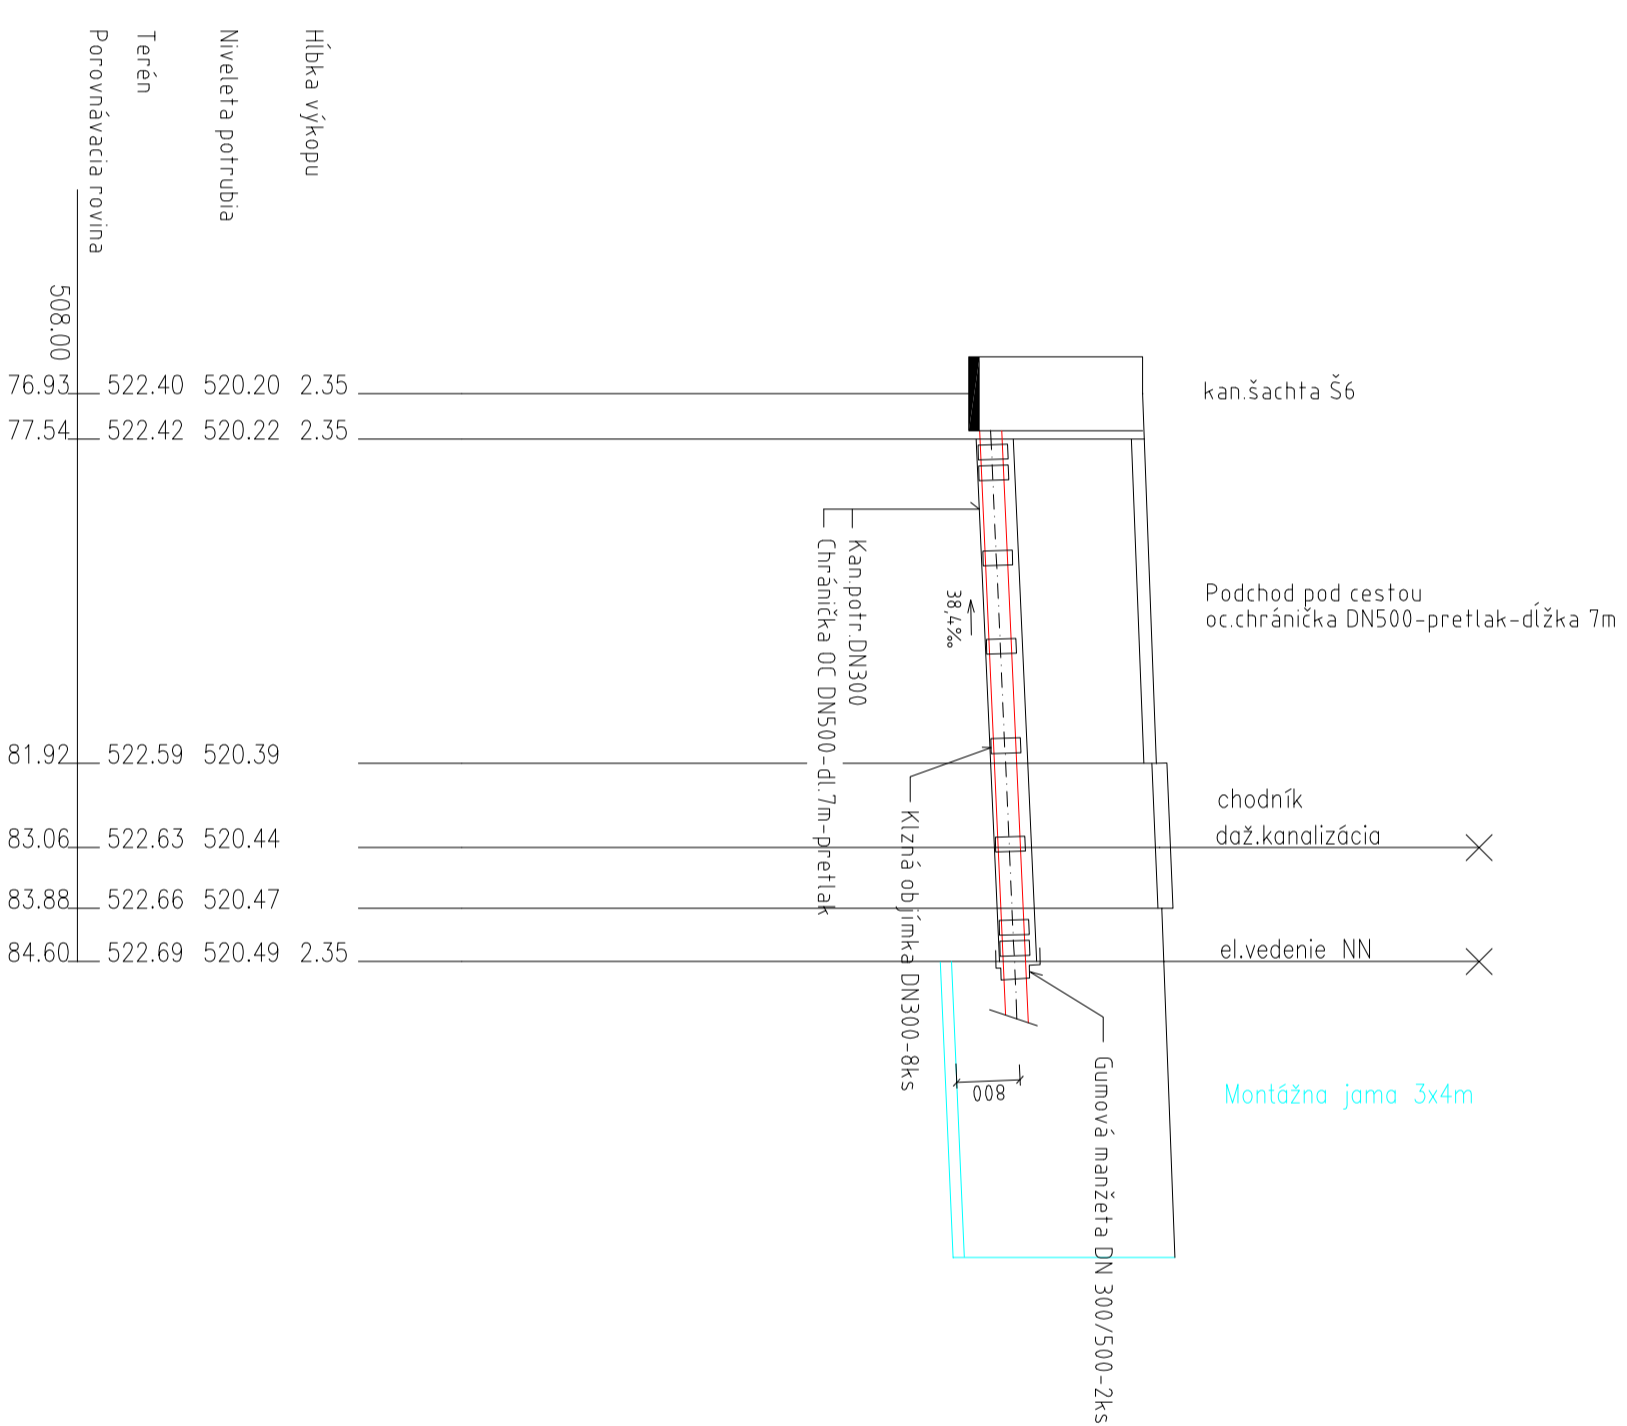

PRIEČNY REZ:
M - 1:20

